





1 Promenade (West) Elevation



2 Lido (East) Elevation

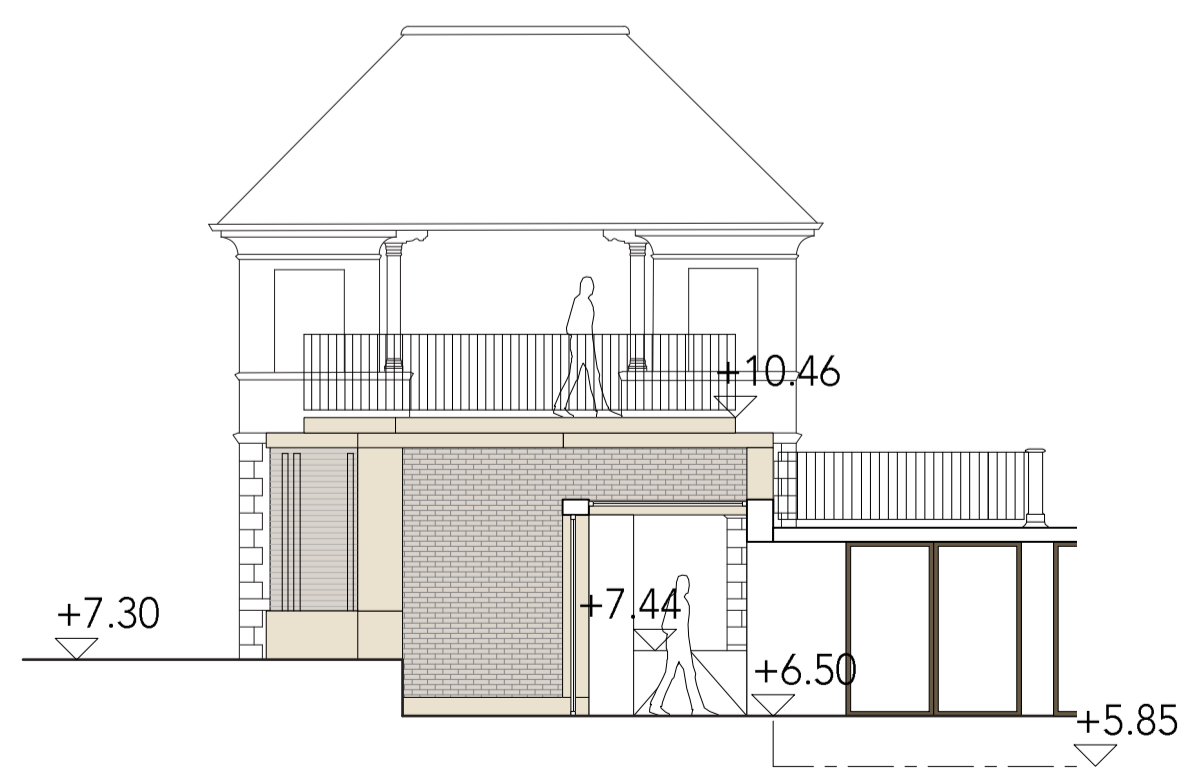

3 Side (South) Elevation

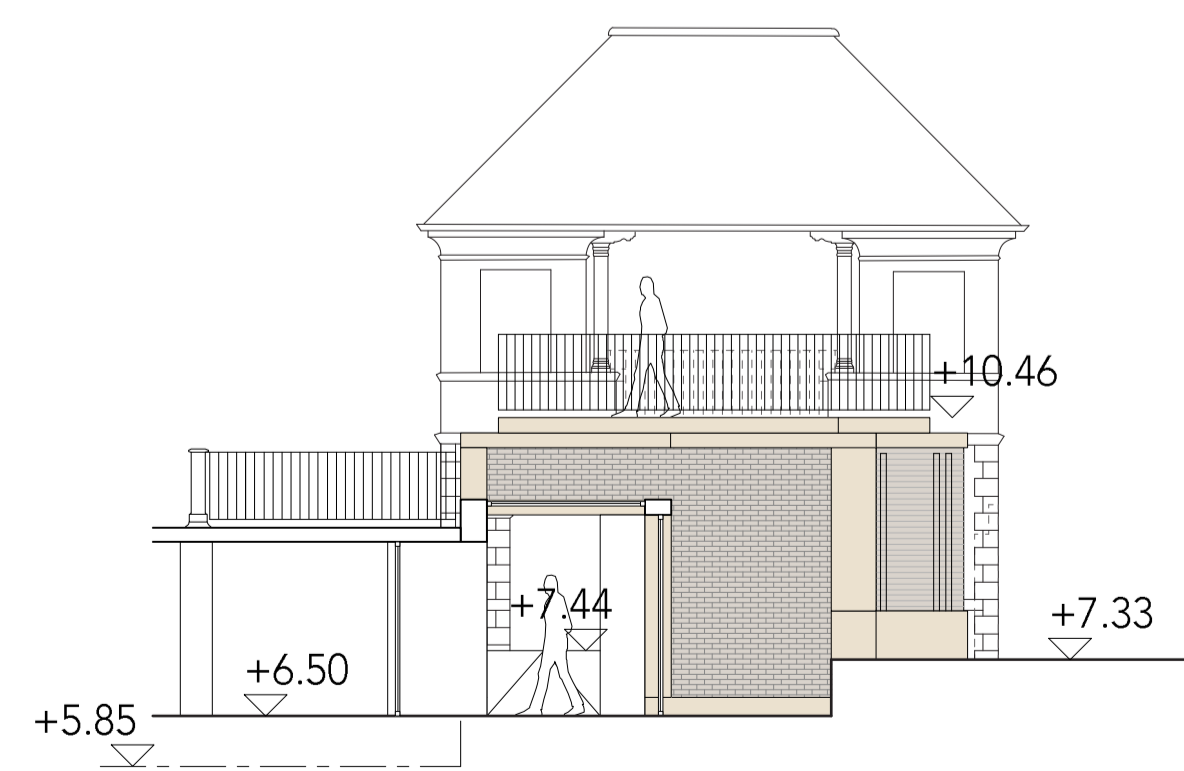


4 Side (North) Elevation

do not scale from this drawing  
all dimensions in millimetres  
any dimensions in brackets  
are approximate. Do not scale  
the drawing to match a specific  
dimension.

REV. A. 08/03/20 Issue for P&A

Information

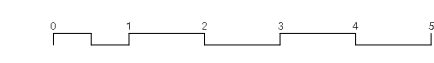

Project Grange Lido	Drawn by JB	Scale 1:100 @ A1	Date 30/03/20
Title Proposed Elevations Central Pavilion	Job no. 209	Drawing no. 15	Revision A

**STUDIO OCTOPI**  
Studio Octopi  
16, Buryway Mews  
London, SE1 8LD  
+44 (0)20 7633 0003  
studio@octopi.co.uk  
www.octopi.co.uk