



1 Promenade (West) Elevation

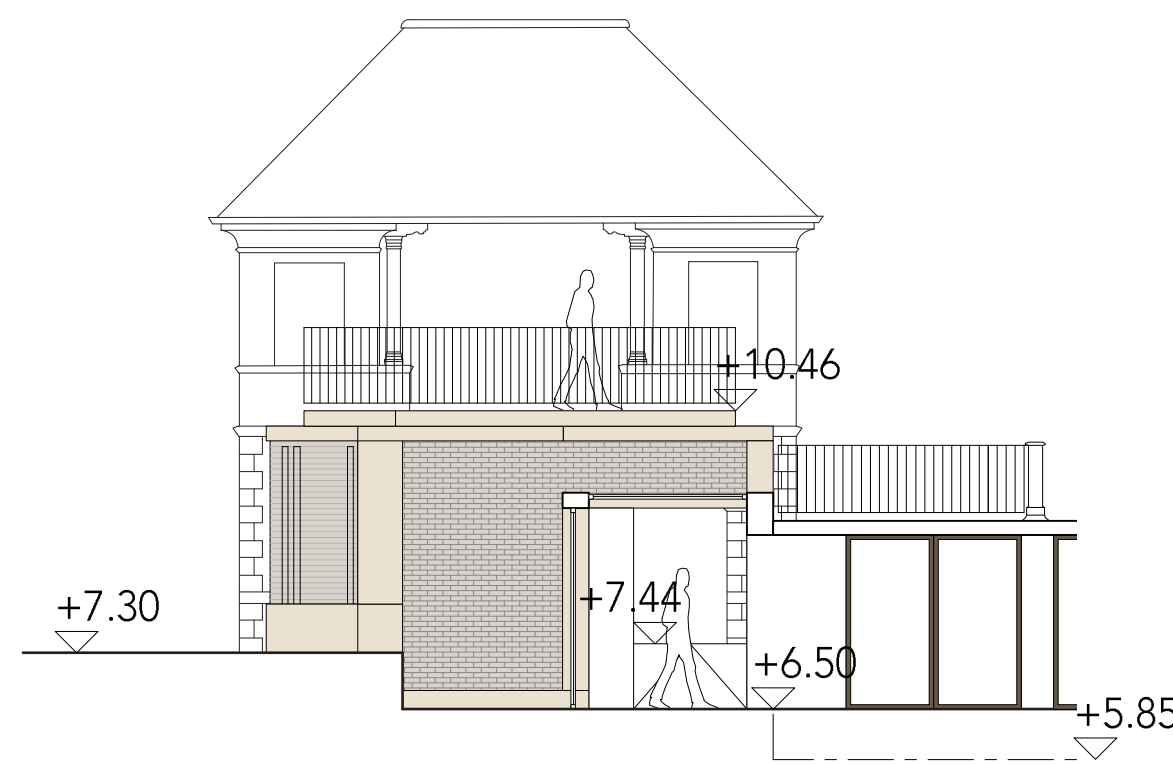

2 Lido (East) Elevation



3 Side (South) Elevation

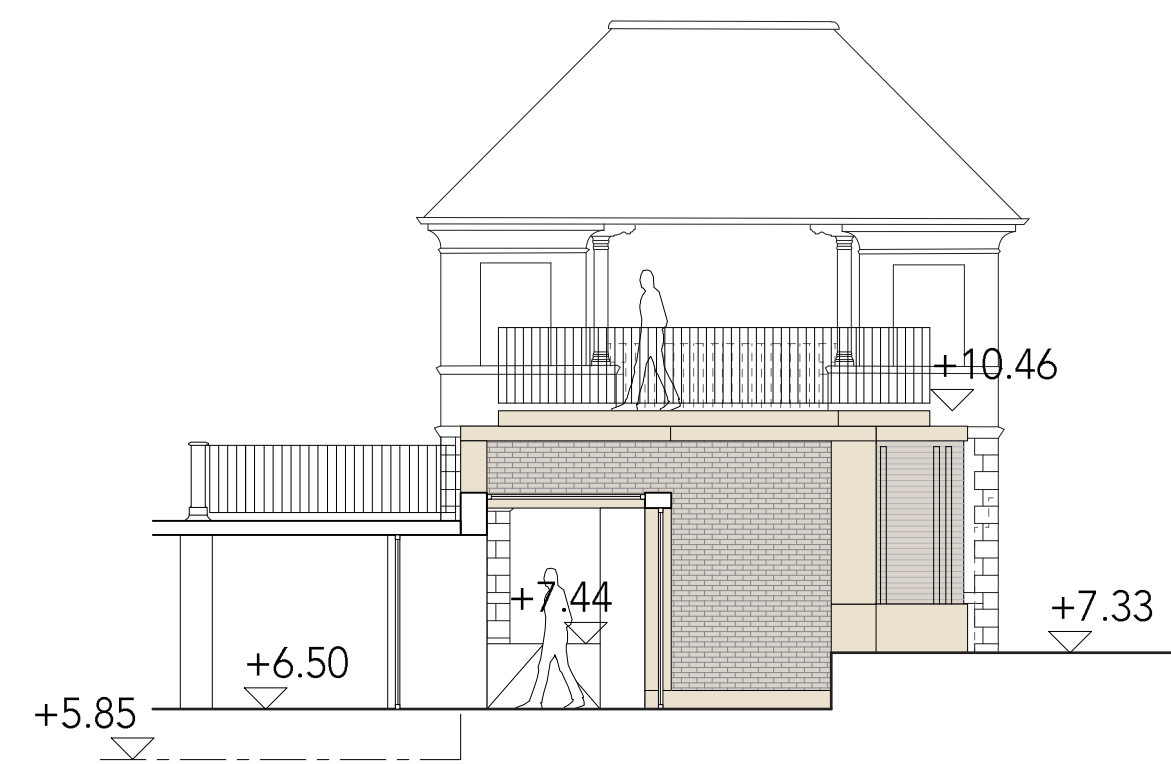

4 Side (North) Elevation

do not scale from this drawing
all dimensions in millimetres
any dimensions in brackets
are approximate. Do not scale
the drawing to match a specific
dimension.

REV



Information



Project Garage Lido	Drawn by JB	Scale 1:100 @ A1	Date 30/03/20
Title Proposed Elevations Central Pavilion	Job no. 209	Drawing no. P112	Revision -

STUDIO OCTOPI
Studio Octopi
16, Buryway Mews
London, SE1 8LD
+44 (0)20 7633 0003
studio@octopi.co.uk
www.octopi.co.uk